




1435 Mountain Blvd

Oakland, CA 94611

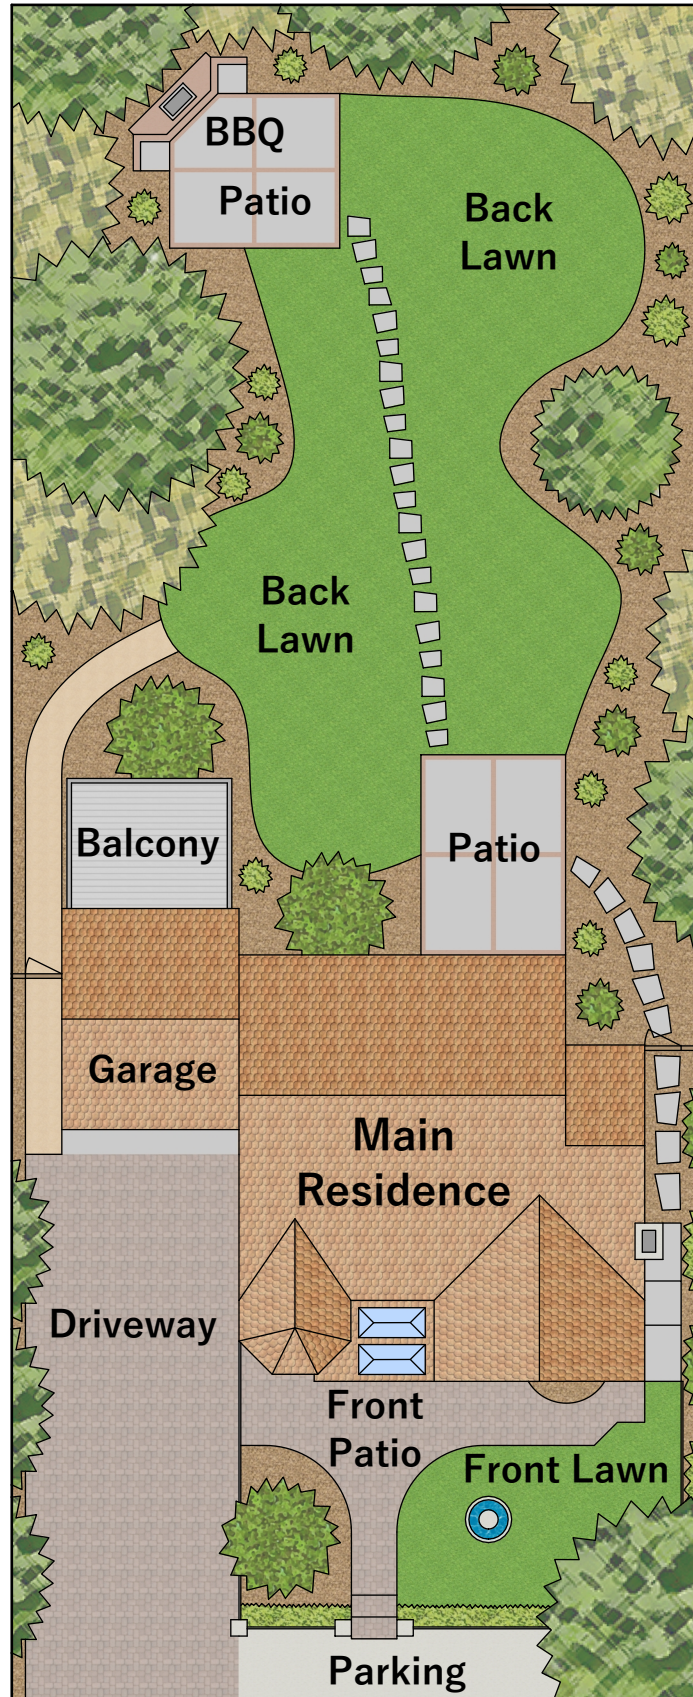

Site Plan

lot size approx. 7,840 sqft

Any and all information on this drawing is for illustrative purposes only and is deemed reliable, but not guaranteed. All information requires independent verification.

Listed By: **Dan Walner**
Compass | www.danwalnerhomes.com

Drawn By: Joe Barnes Design
www.joebarnesdesign.com